



SECTION

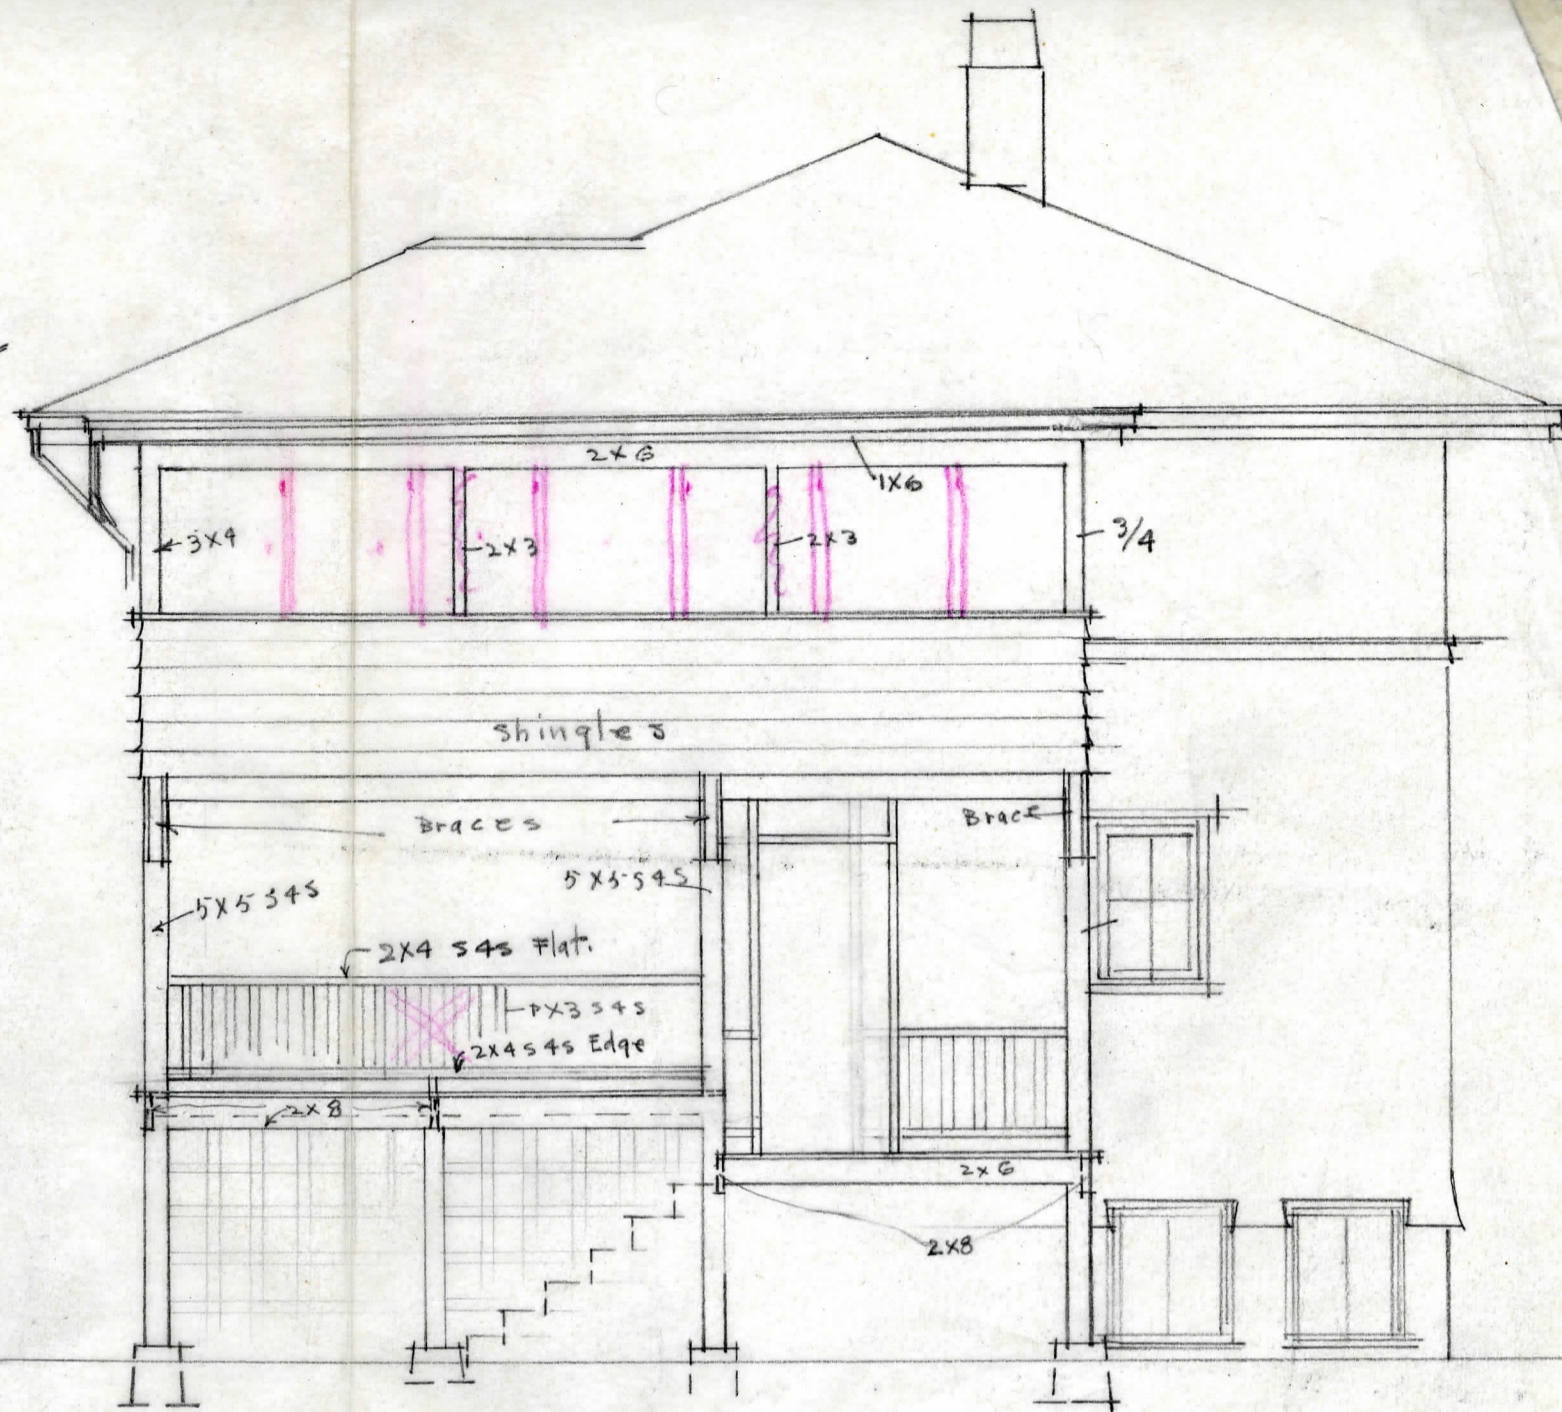

ELEVATION

PLAN
2ND FLOOR

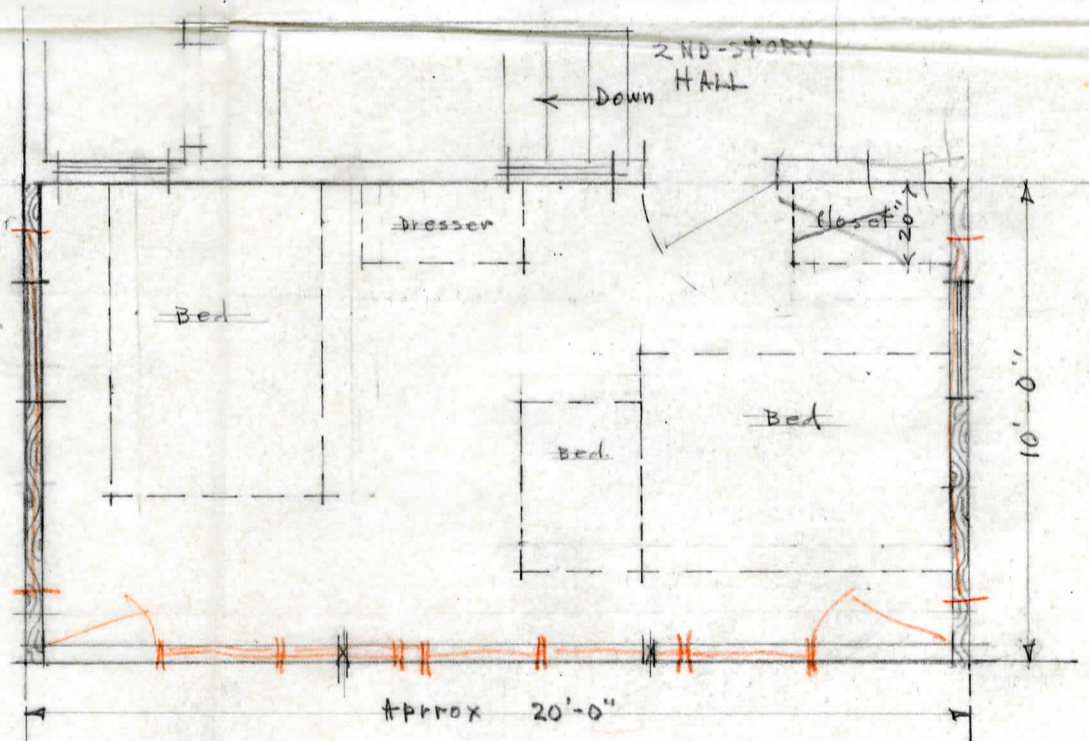

SLEEPING PORCH
FOR
RESIDENCE OF EARL N DUGAN
818 50 SPRAGUE AVE.
TACOMA • (5-9-1918) • WASH
EARL N DUGAN ARCHT

PLAN
1ST FLOOR

