

Storage Closet
11 1/2 x 6 1/2

5' HIGH

Alcove
5/4

SHOWER

TOILET

Down →

closet
4-0 x 2 1/2

BED ROOM #4
8-4 x 15


BED ROOM #2
8-10" x 11

BED ROOM #3
9-2 x 11-6"

Closet
4 1/2 x 3 1/2

Alcove
3 x 4'

SECOND FLOOR PLAN
1/4" = 1'-0"

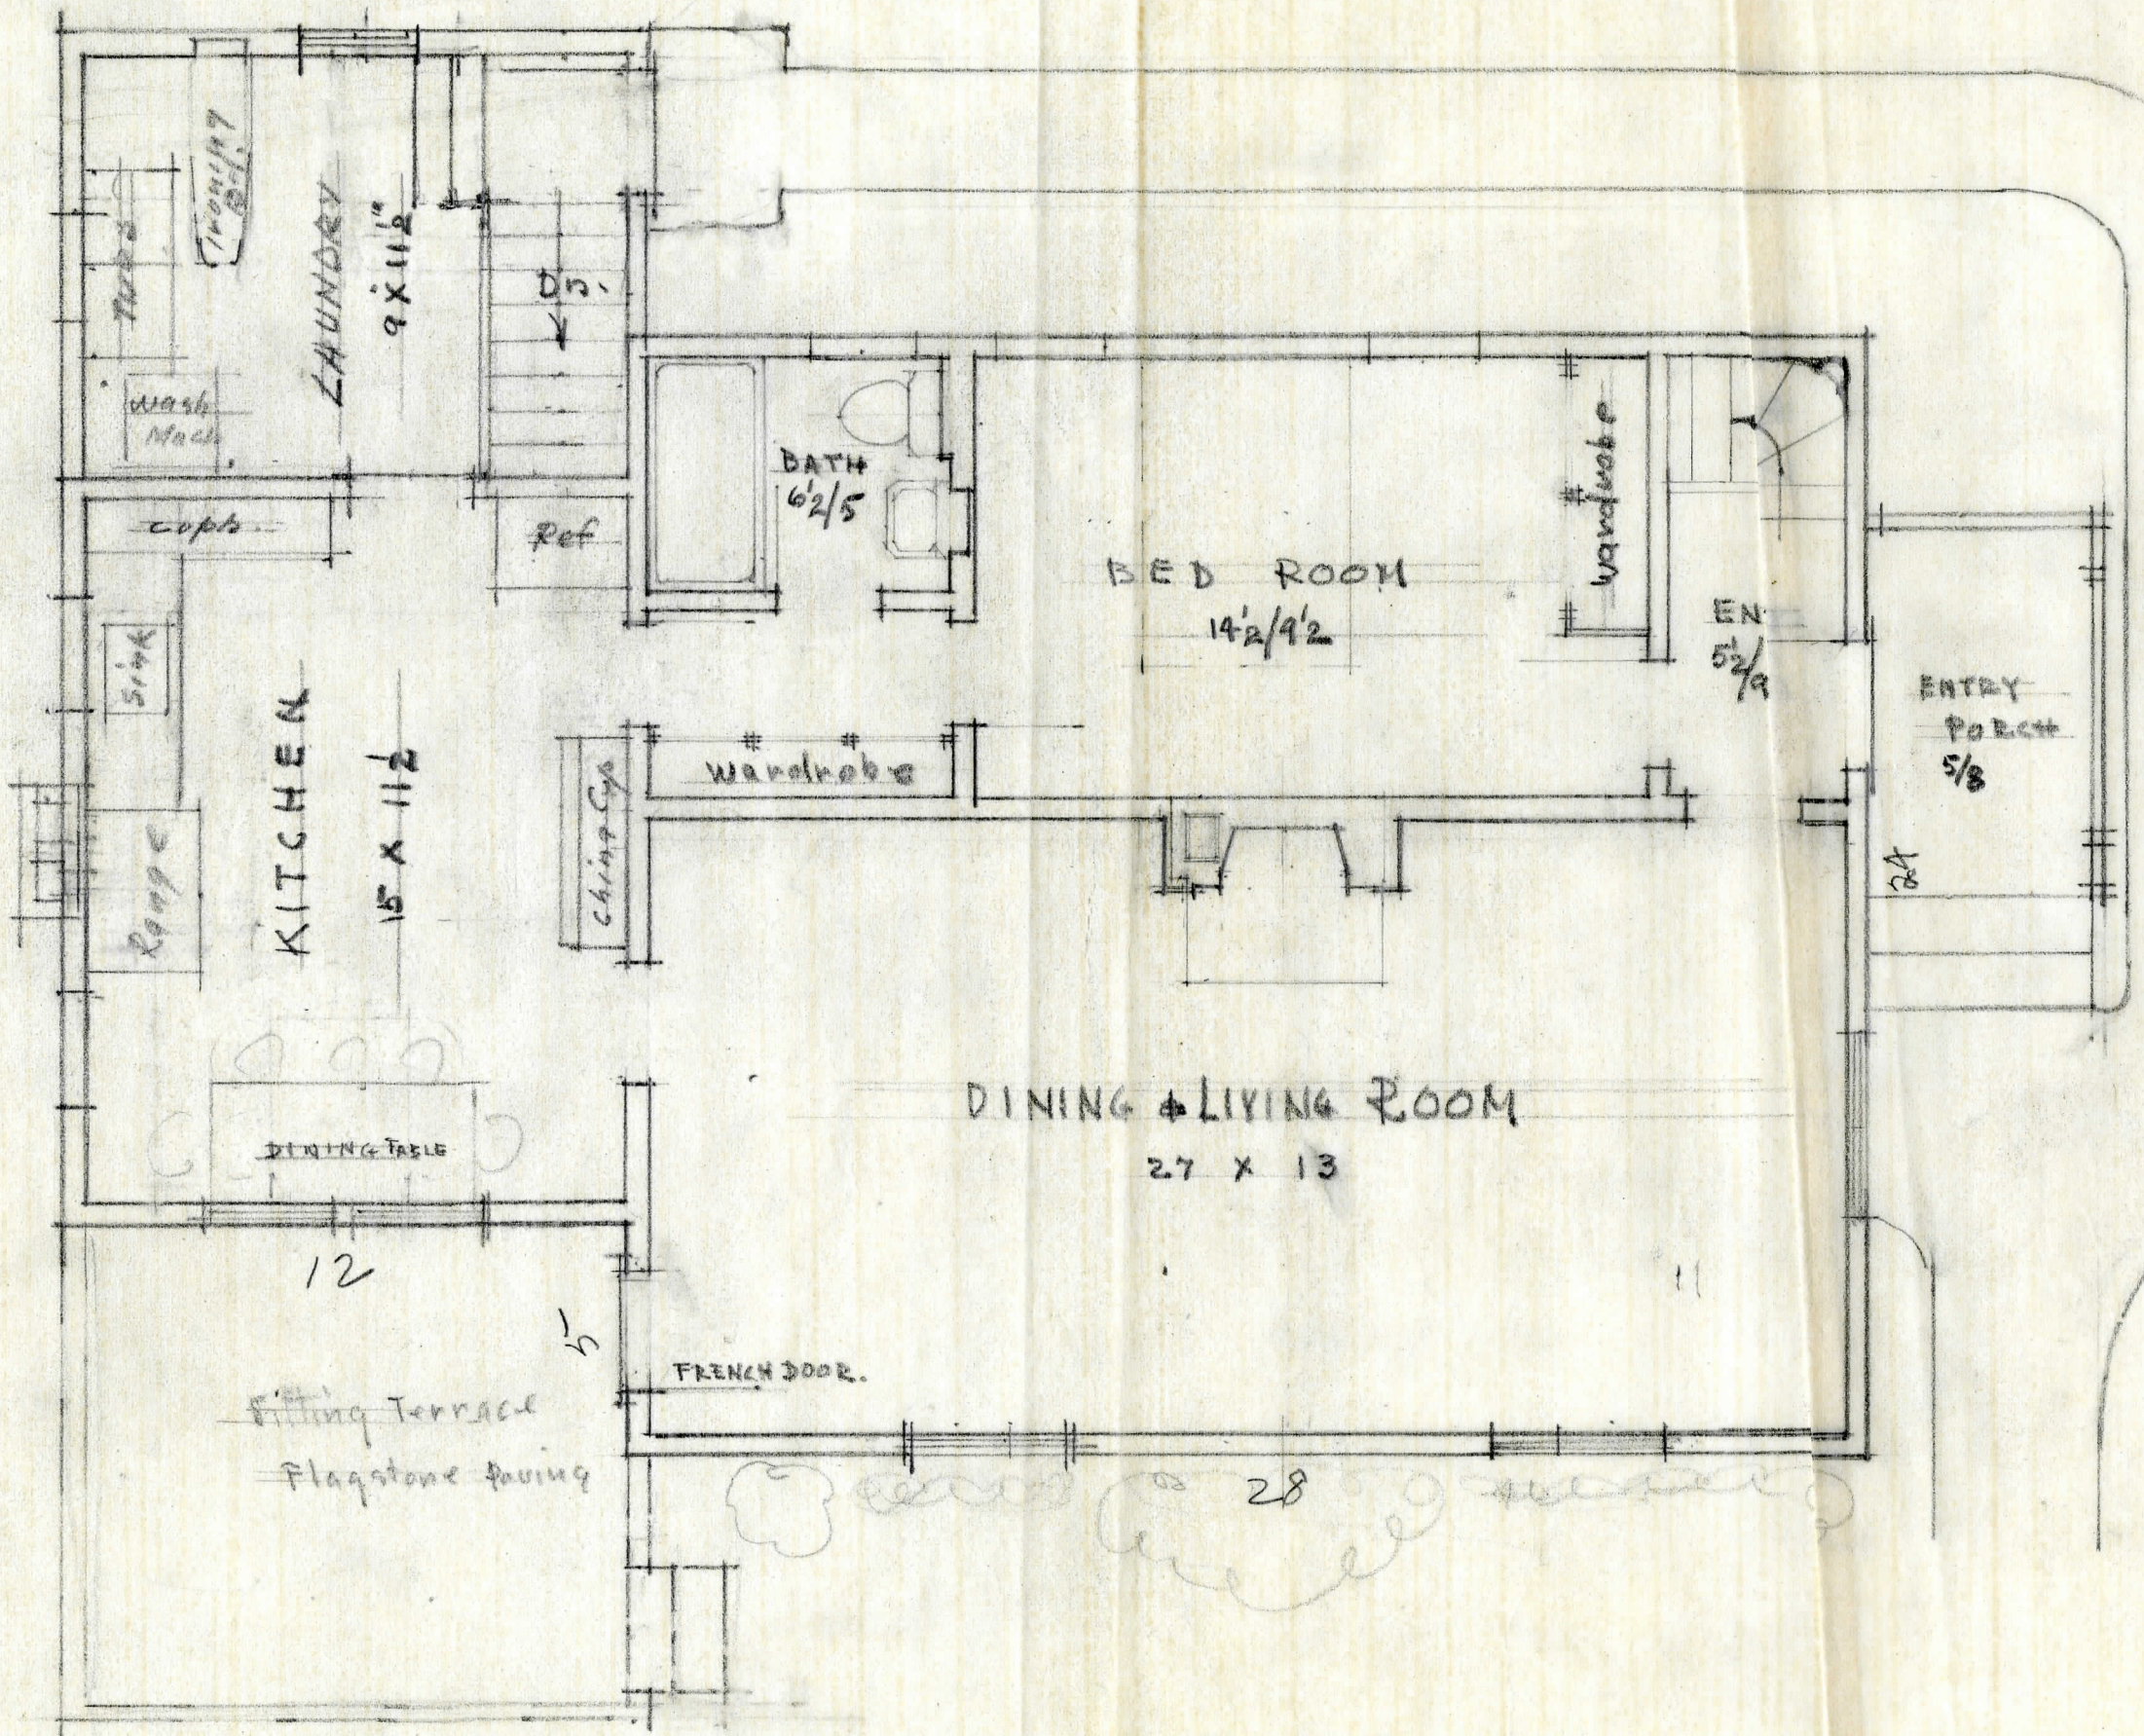

82050 Special
 8-7-39
 19-d